


PLANTA DE CONJUNTO CEMENTERIO TIPO A 150 NICHOS

124.70 ml x 95.60ml = 11,869 m²


Esc. 1:500

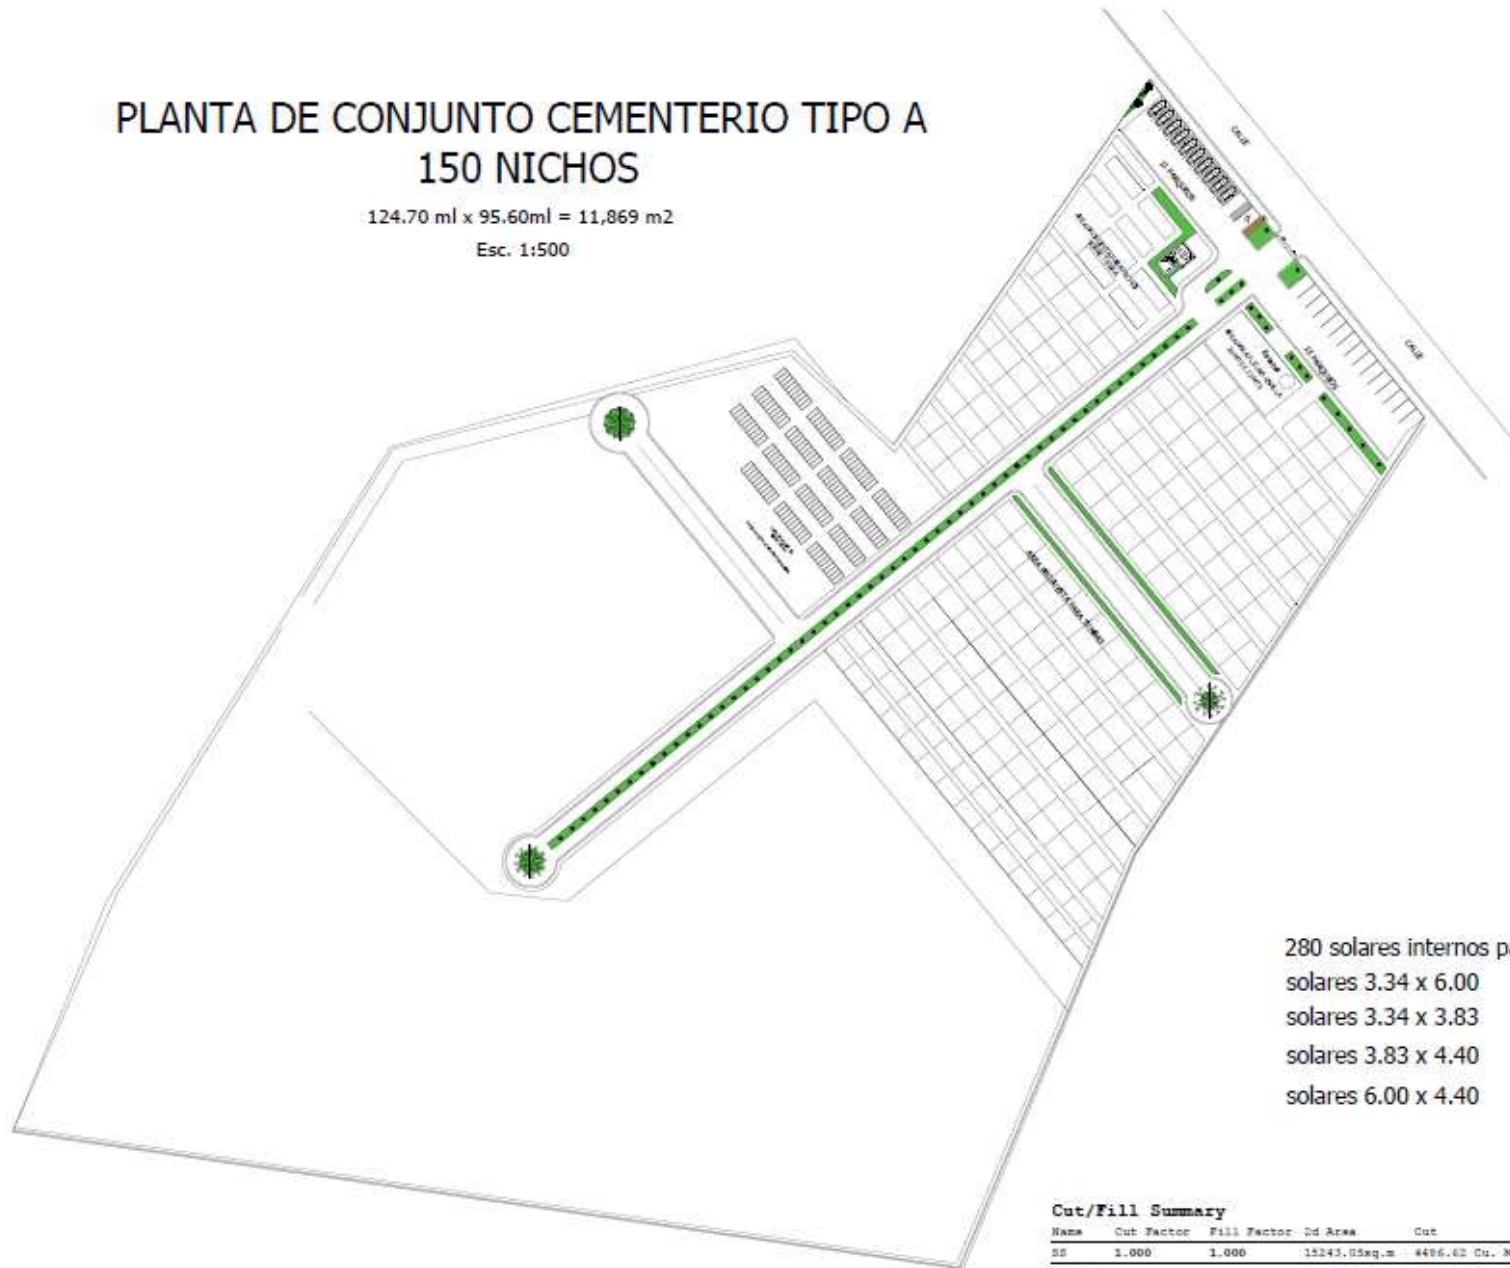


280 solares internos para tumbas
solares 3.34 x 6.00
solares 3.34 x 3.83
solares 3.83 x 4.40
solares 6.00 x 4.40

Cut/Fill Summary


Name	Cut Factor	Fill Factor	3d Area	Cut	Fill	Net
SS	1.000	1.000	15243.05sq.m	4486.62 Cu. M.	5648.29 Cu. M.	1161.66 Cu. M.<Fill>
Totals			15243.05sq.m	4486.62 Cu. M.	5648.29 Cu. M.	1161.66 Cu. M.<Fill>

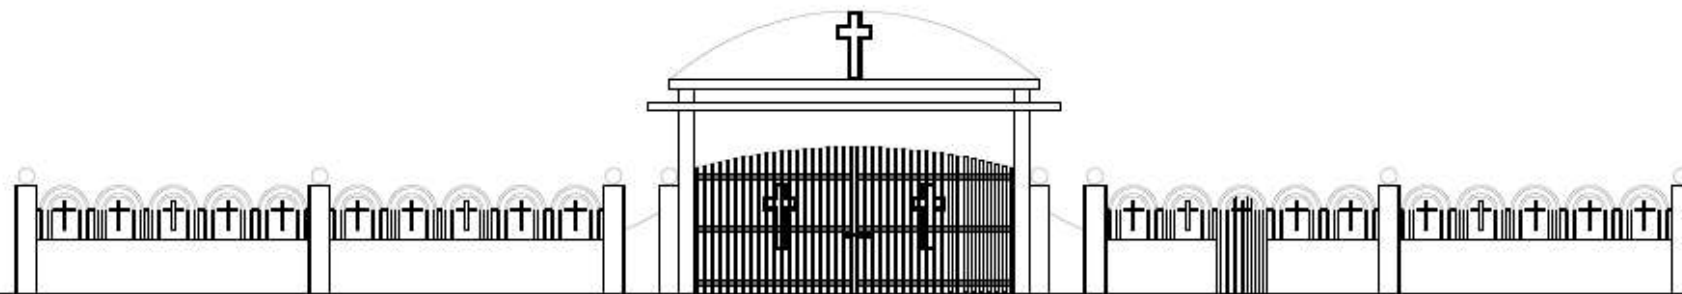

DETALLE ELEVACION FRONTAL ACCESO CEMENTERIO

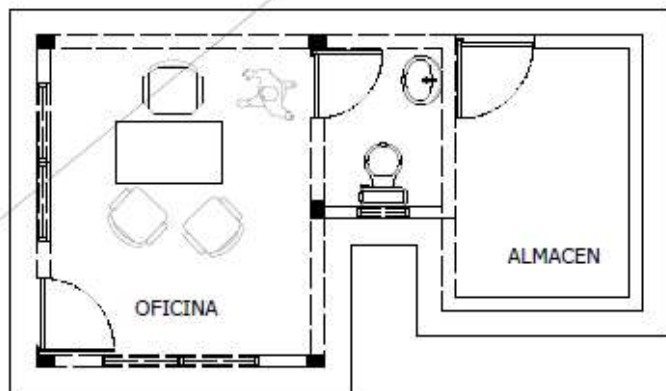


PLANTA ARQUITECTONICA AREA ADMINISTRATIVA

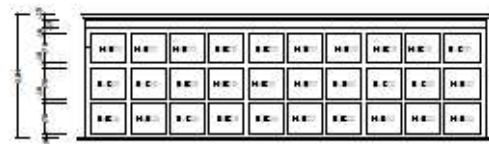

ELEVACION FRONTAL DE NICHOS



SECCION DE NICHOS 30 unidades

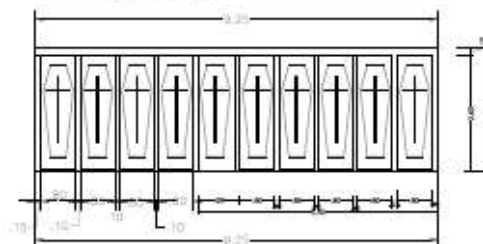

PLANTA DIMENSIONADA DE UN LOTE
10 unidades por nivel